


| SQUARE FOOTAGE | |
|----------------|------|
| LIVING AREA: | 1946 |
| LANAI: | 145 |
| GARAGE: | 561 |
| ENTRY: | 93 |
| TOTAL: | 2745 |

FLOOR PLAN

SCALE: 1/4" = 1'

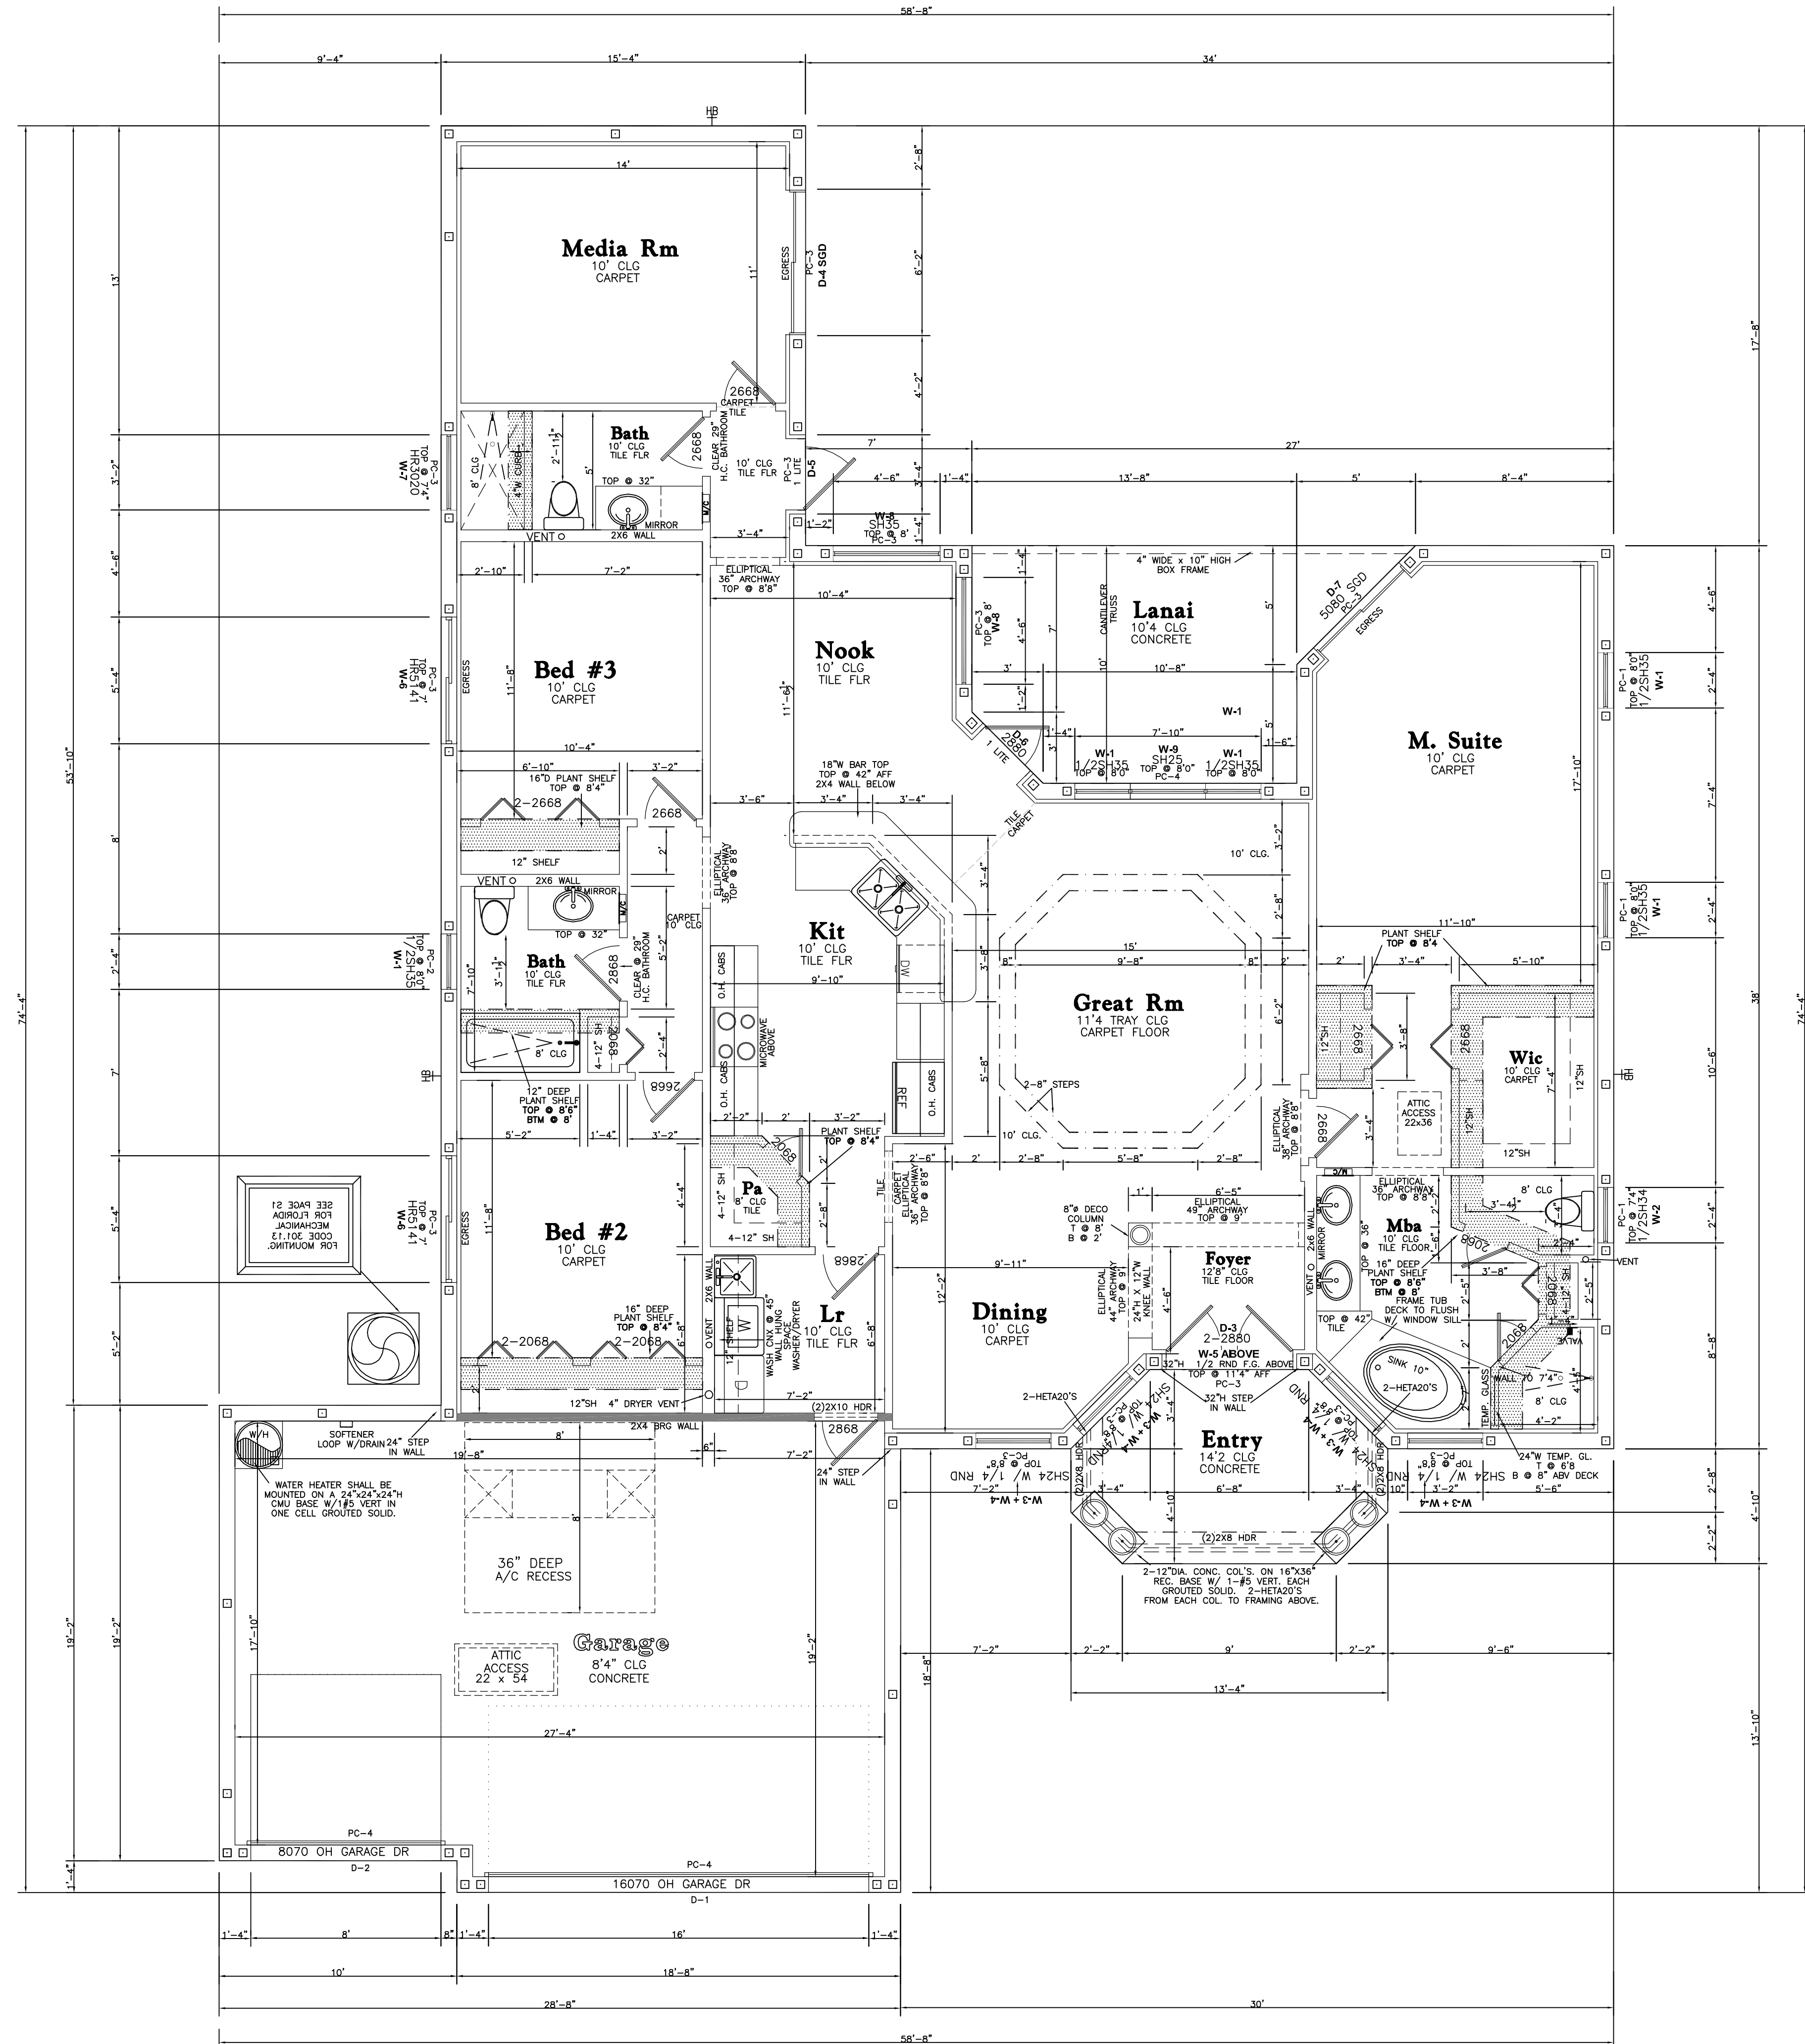

S.B.I.L

LOT: JOB-LOT DEV: JOB-STREET COUNTY: JOB-COUNTY
 PLAN-STATUS: PLAN-STATUS

| DATE | REVISION | DESIGNER | DB |
|---------|----------|----------|----|
| REVDTET | REVISION | | |

MODEL: MODEL
 C.A.D.#: CAD-NO
 SHEET
1
 OF T#